

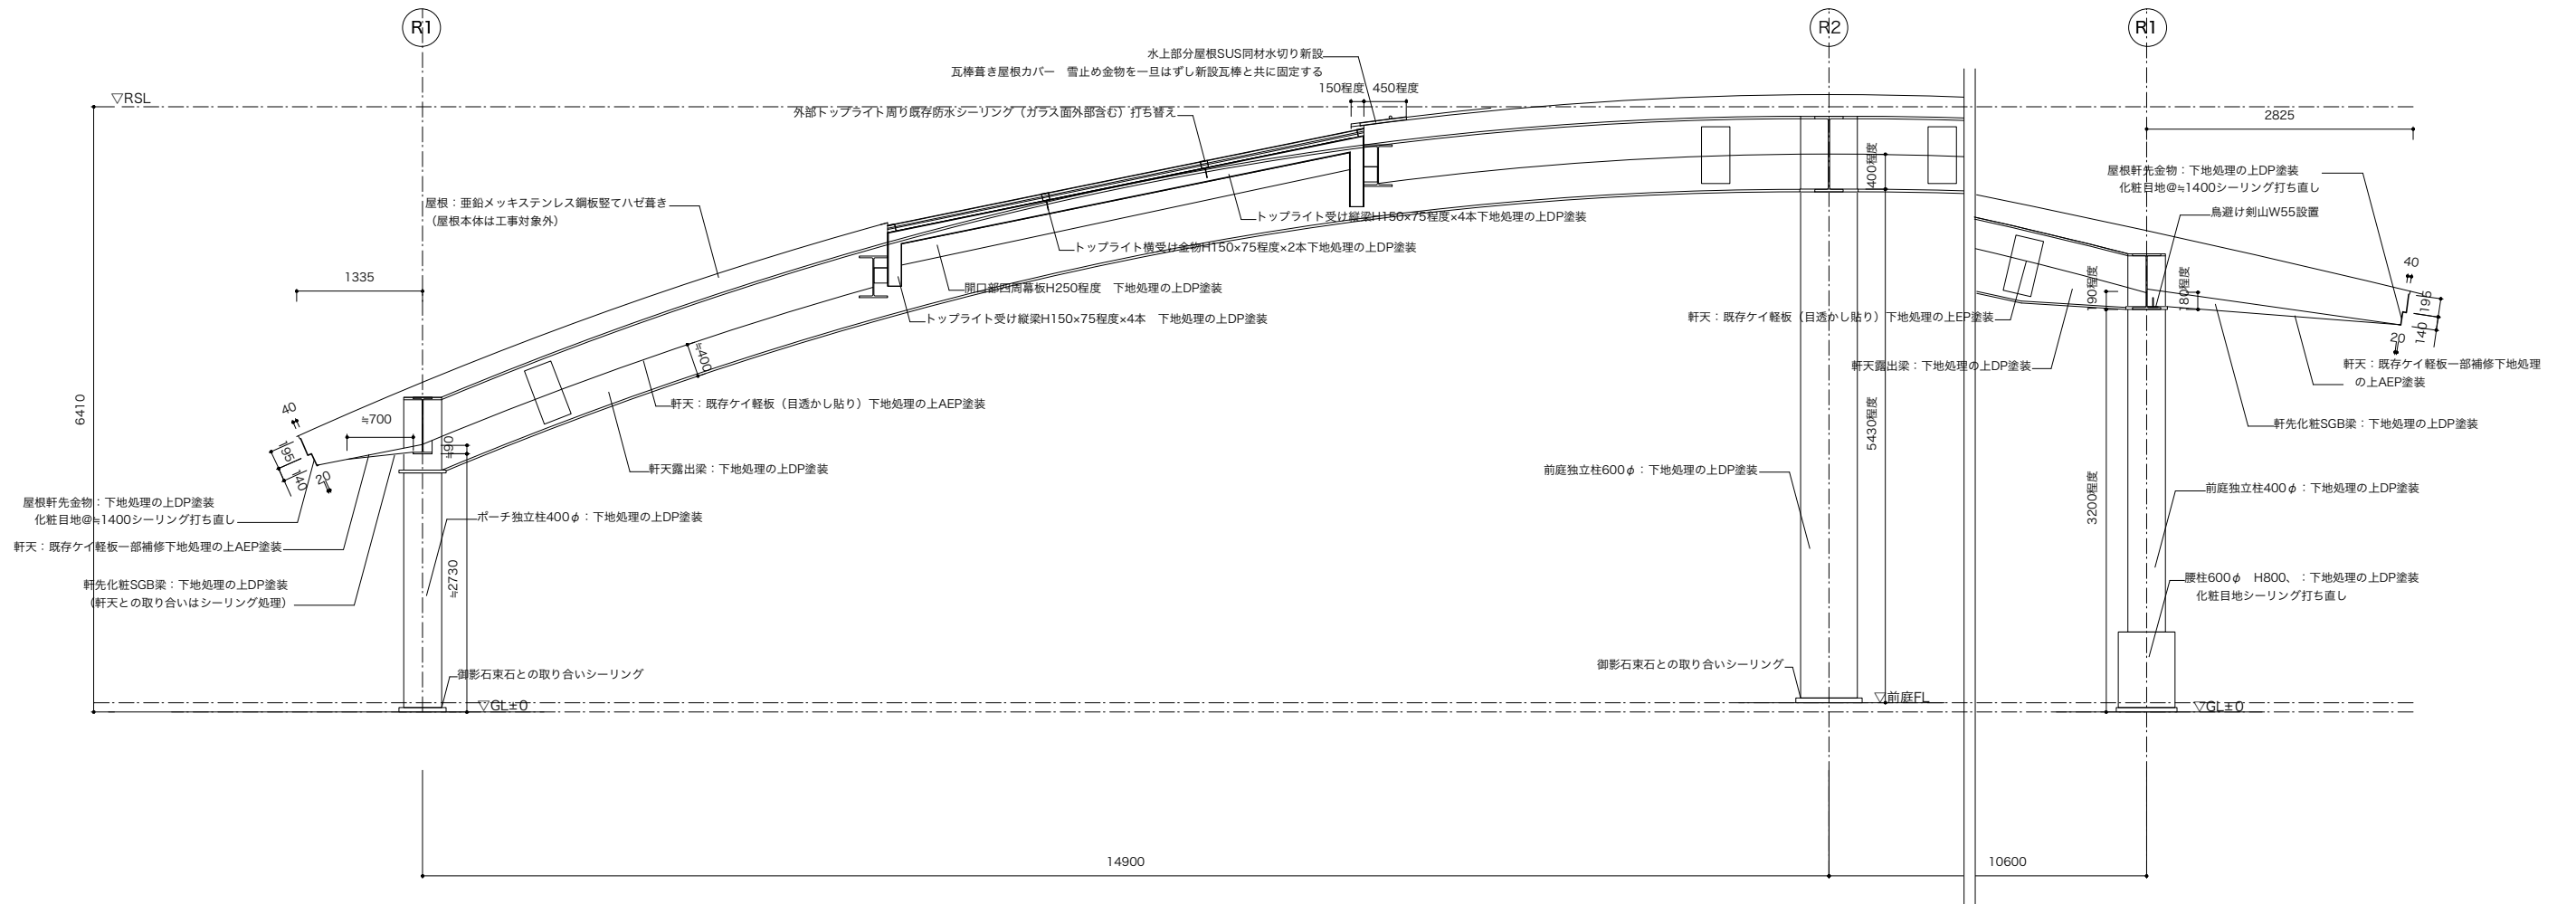
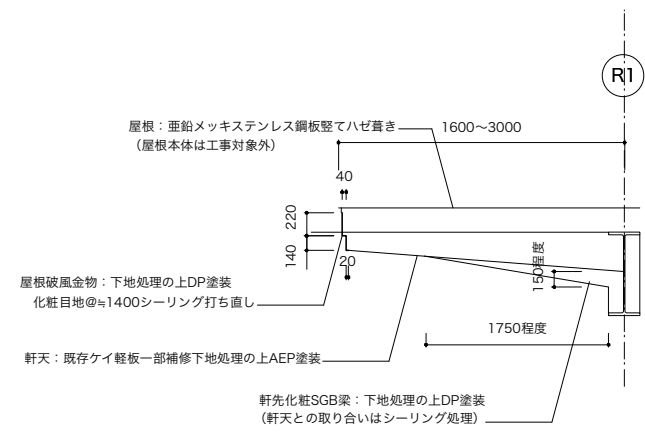
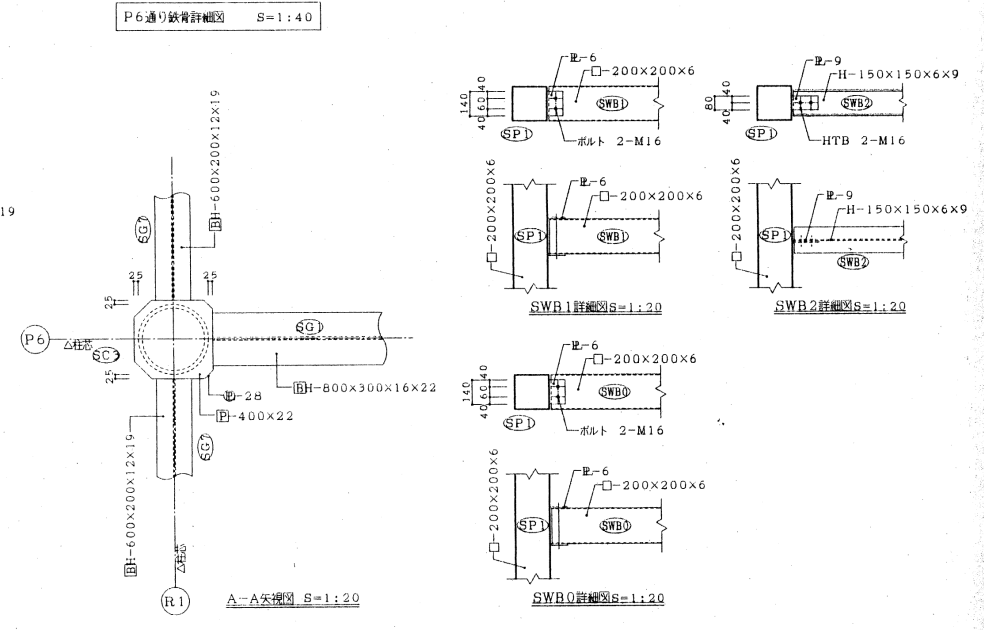


工事名称	東山聖苑改修工事 (建築)		番号	
図面名称	立面図			07
作図担当者	縮尺	作成日	修正日	
	1:300 (A2)	2026/03/10		

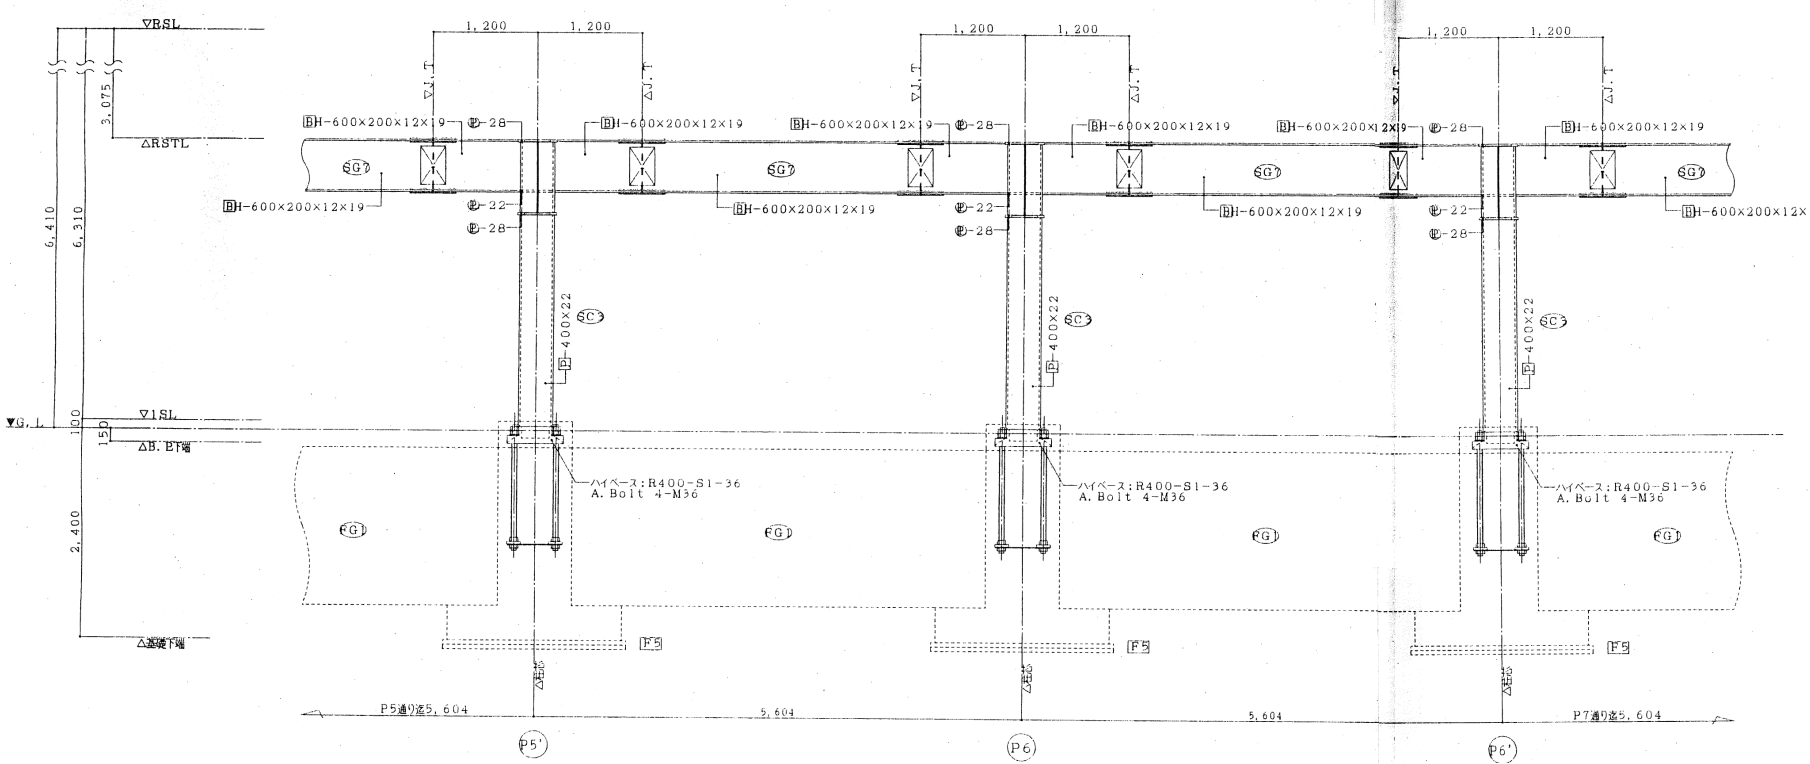

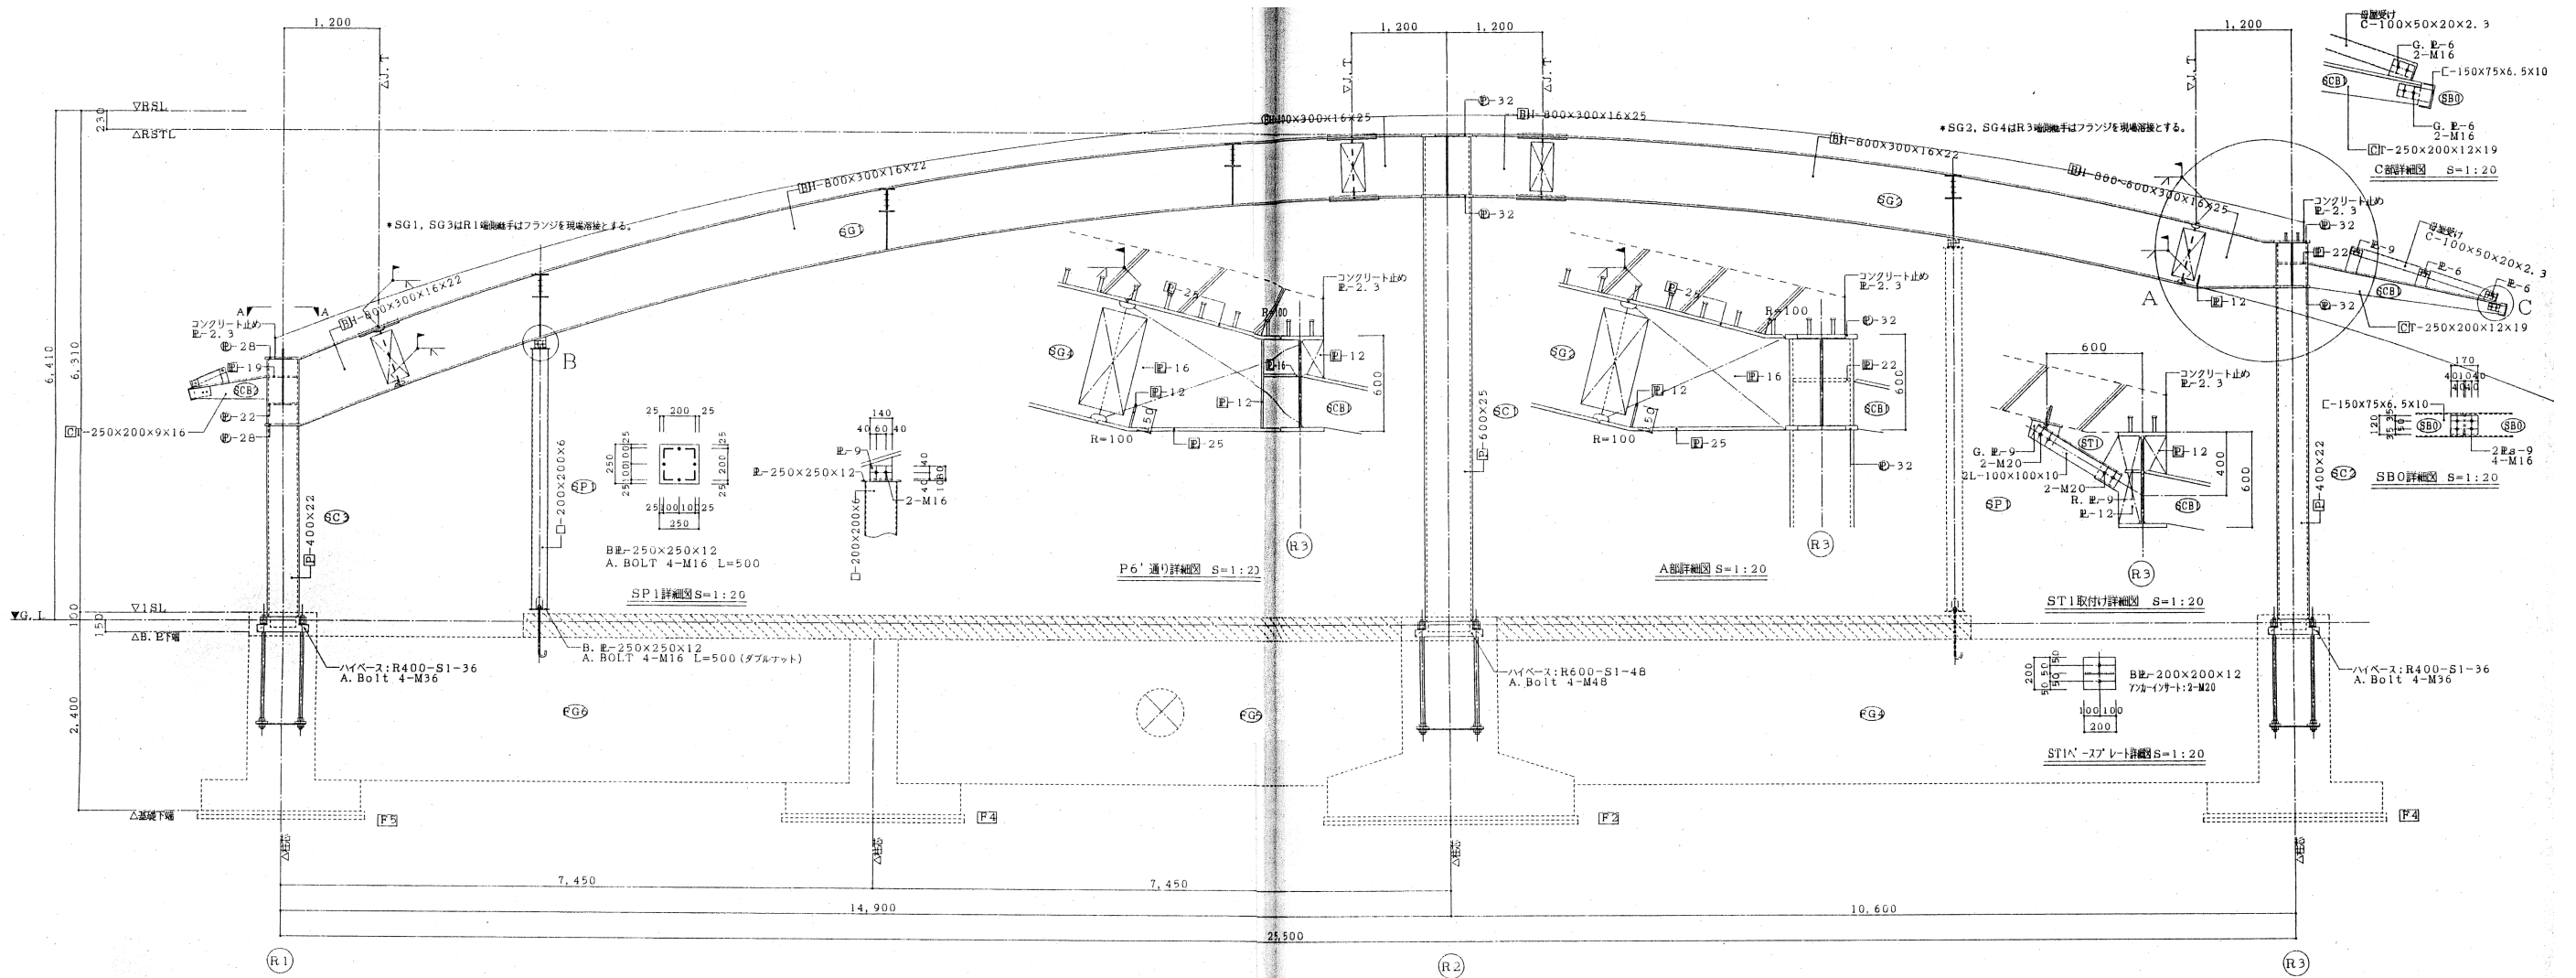


- 共通事項
1. 特殊鋼材はSS400材、CはSN490B材、□はSN400B材とする。
 2. Hは一般用鋼、BHは組立型H形鋼を示す。
 3. 柱の鋼材はSN400B材とする。
 4. ダイアグラムの材質はSN490B材とし、厚みは取り付く柱、梁フランジの厚みの2サイズUPとする。


凡例



- SC1 : \varnothing -600x25
- SC2 : \varnothing -400x22
- SC3 : \varnothing -400x22

- SG1 : H-800x300x16x22
- SG2 : H-800x300x16x22
- SG3 : H-800x300x16x22
- SG4 : H-800x300x16x22
- SG5 : H-800x300x16x25
- SG6 : H-600x300x16x22
- SG7 : H-600x200x12x19
- SG8 : H-600x600x12x19


- SB1A : H-550x200x11x16
- SB2 : H-294x200x8x12
- SB3A : H-488x300x11x18
- SB4 : H175x175x7.5x11

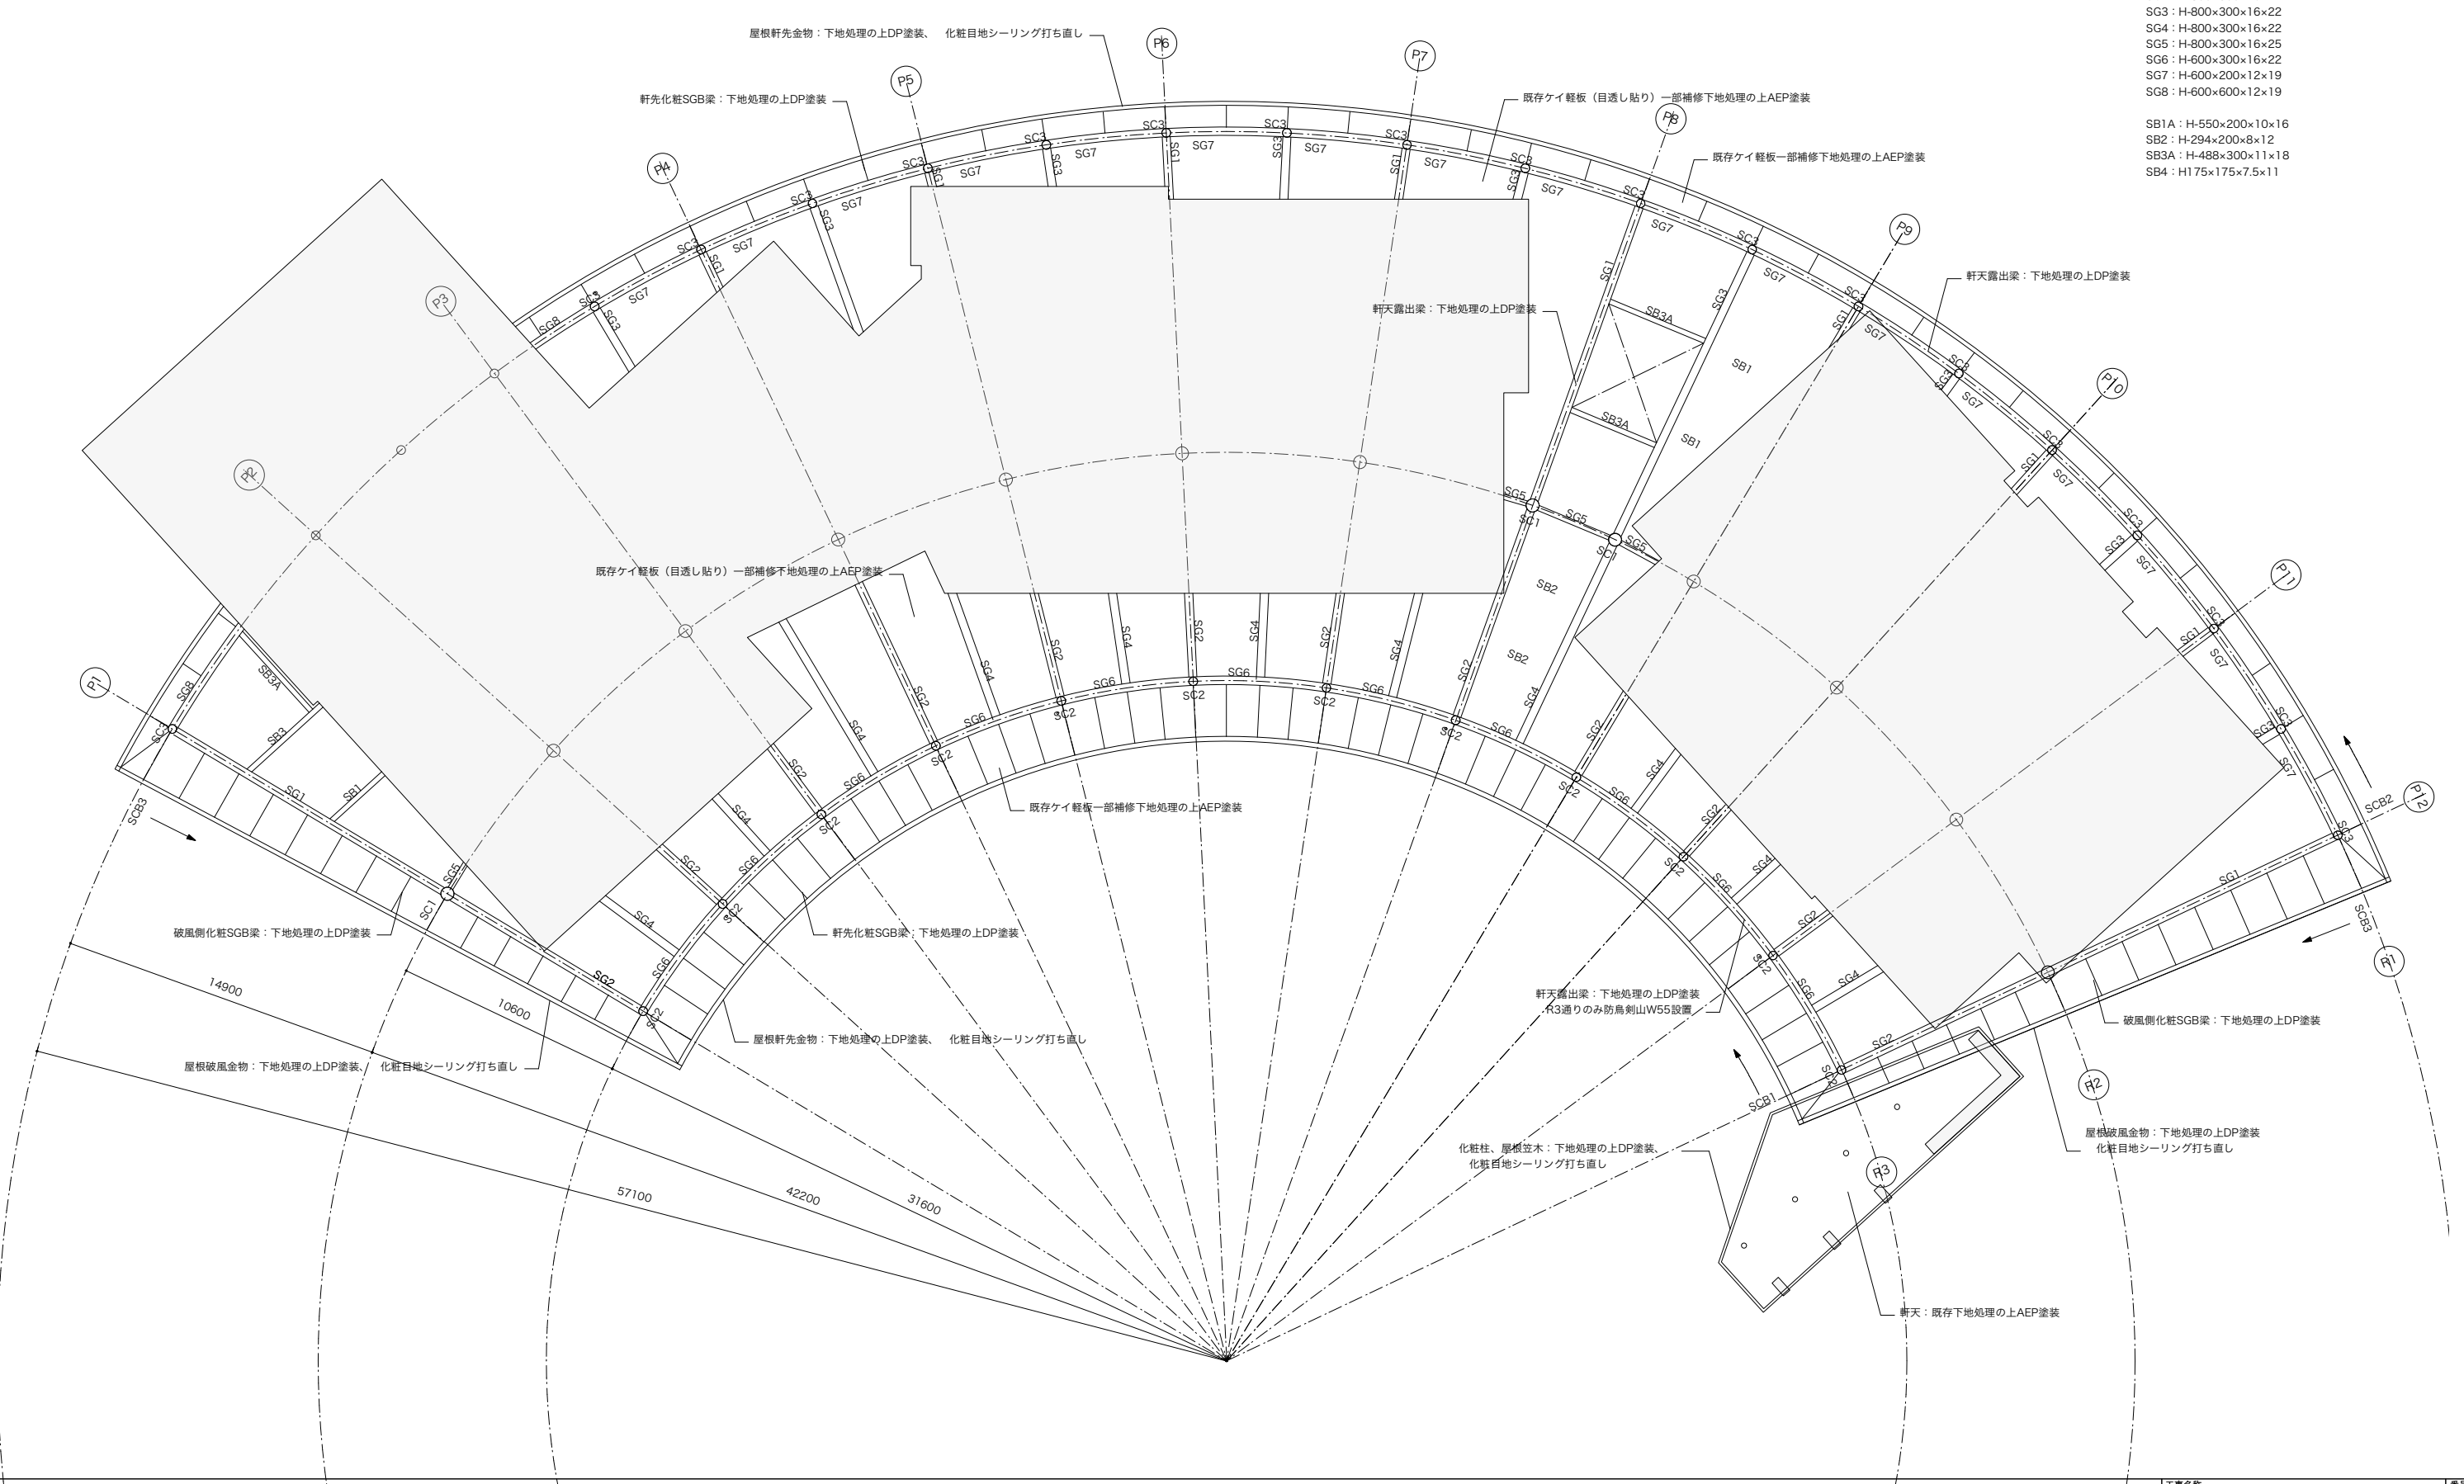

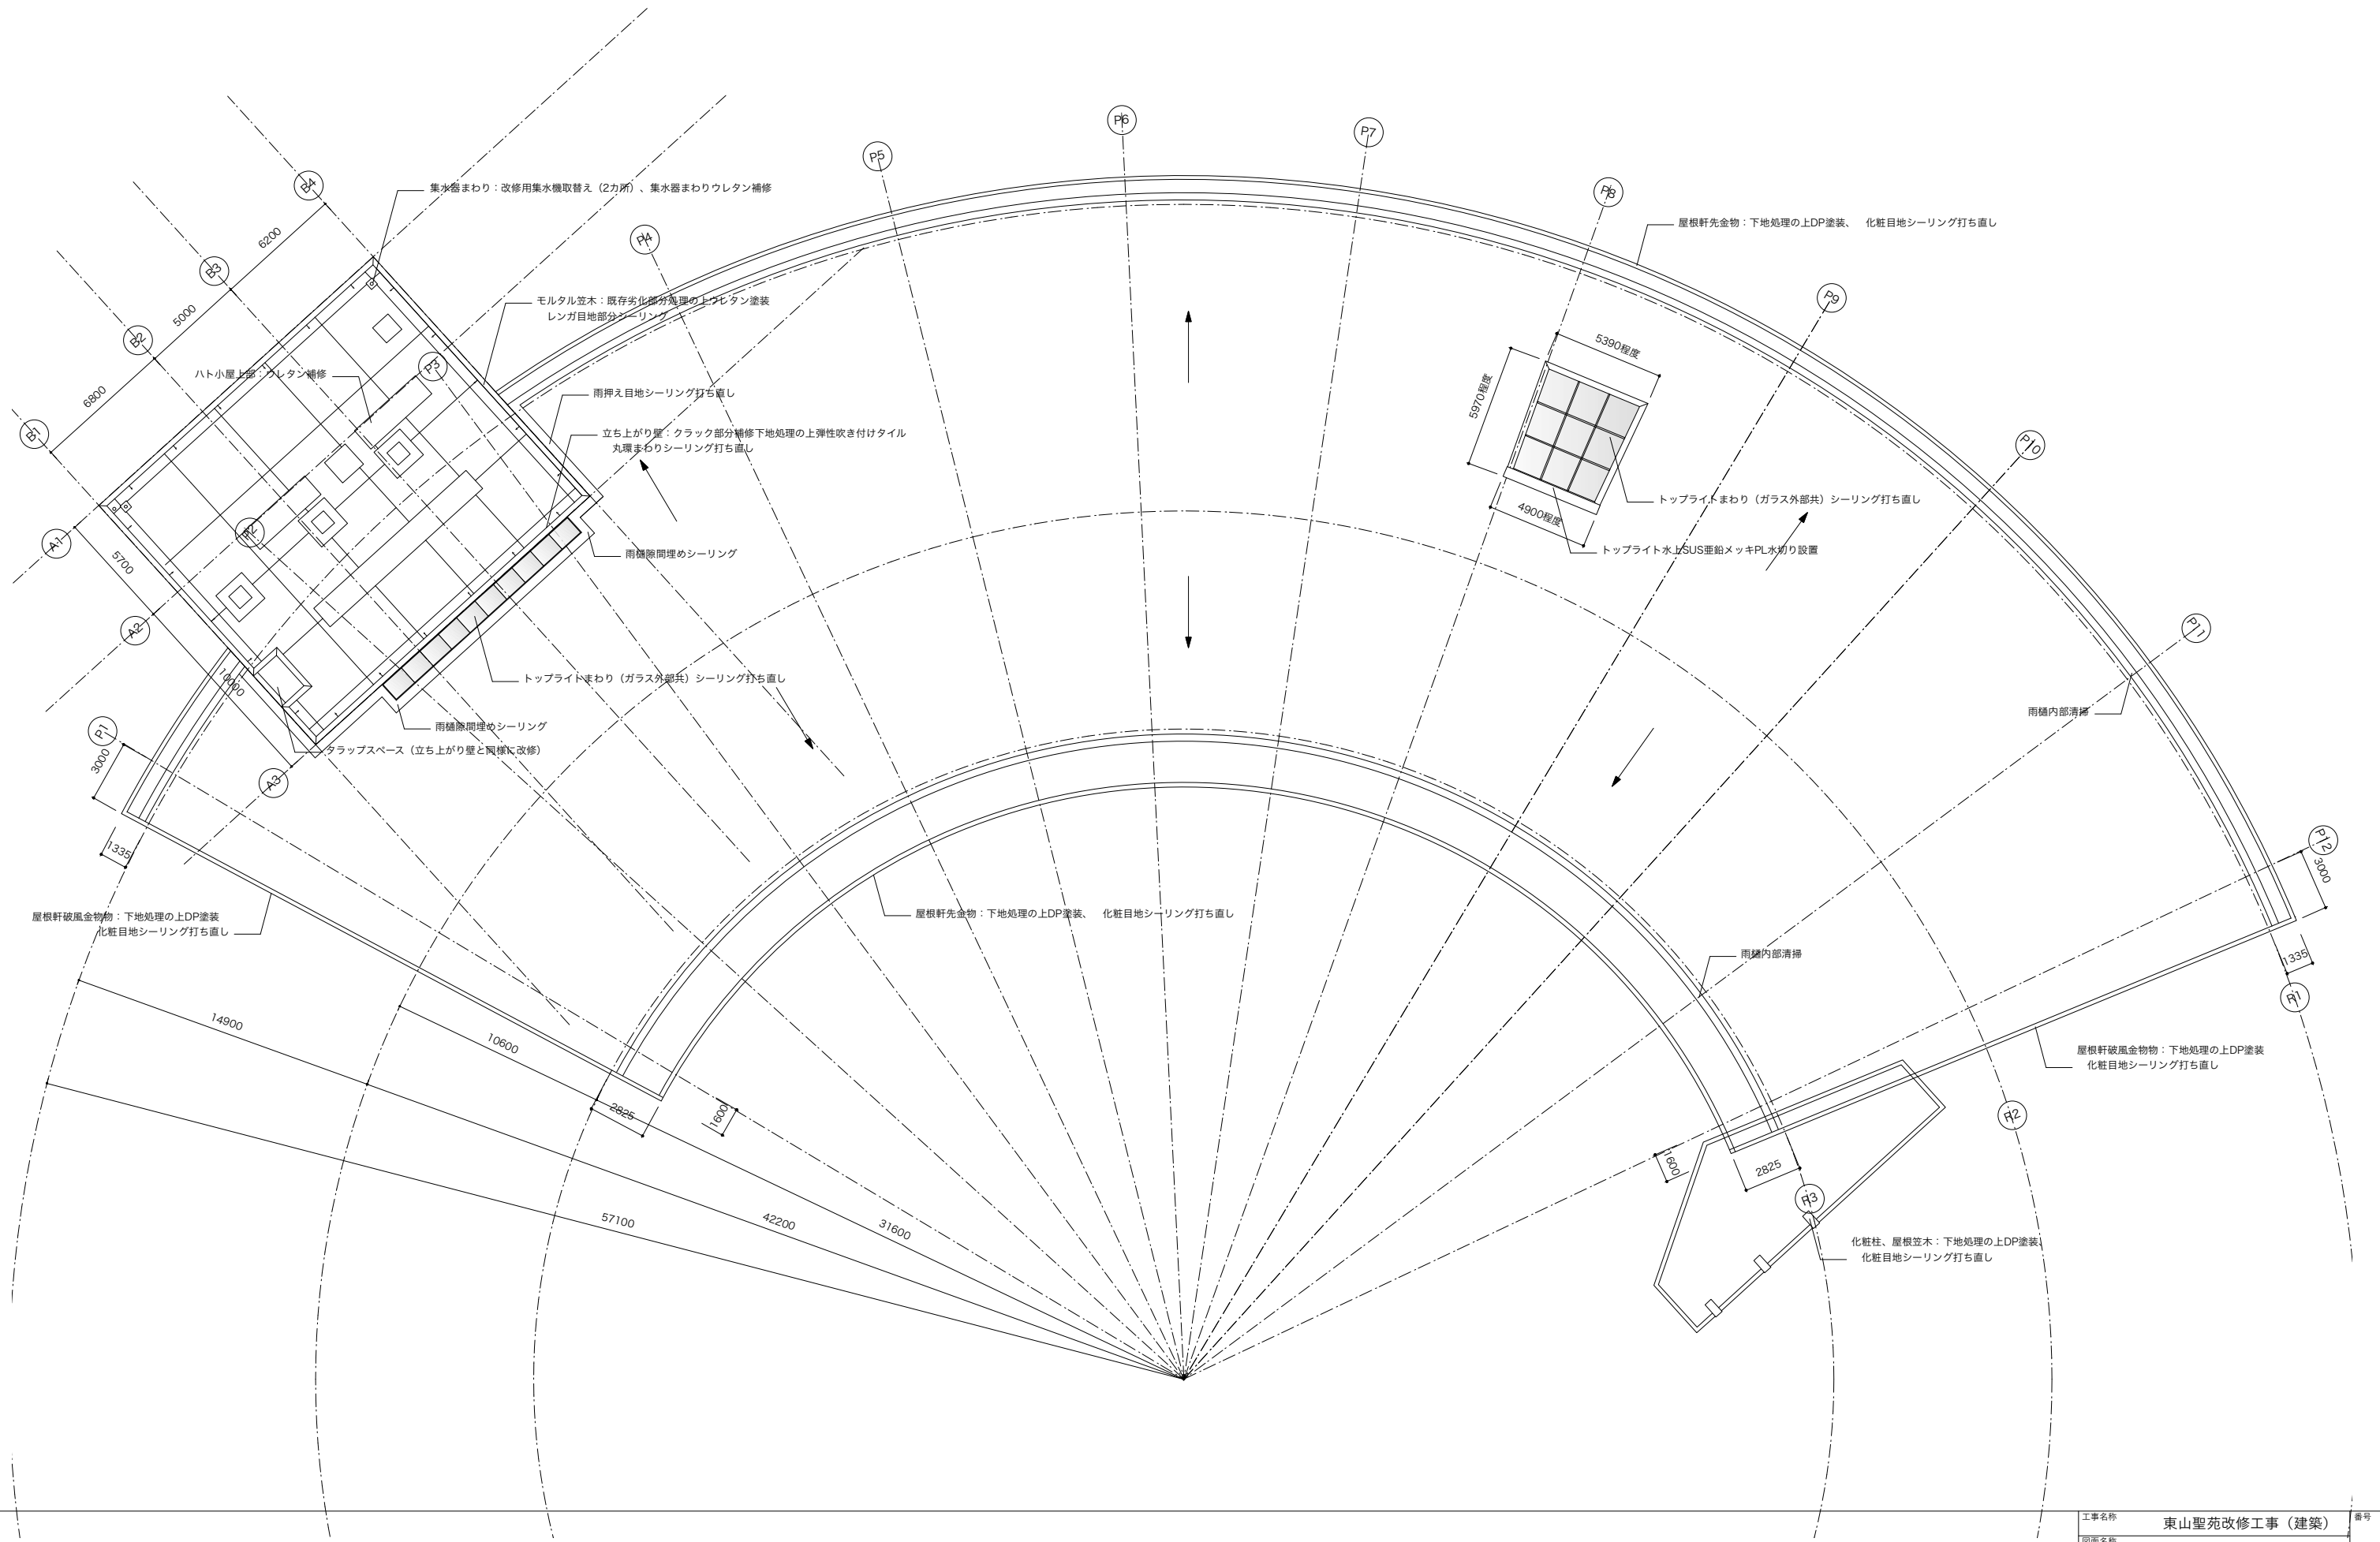


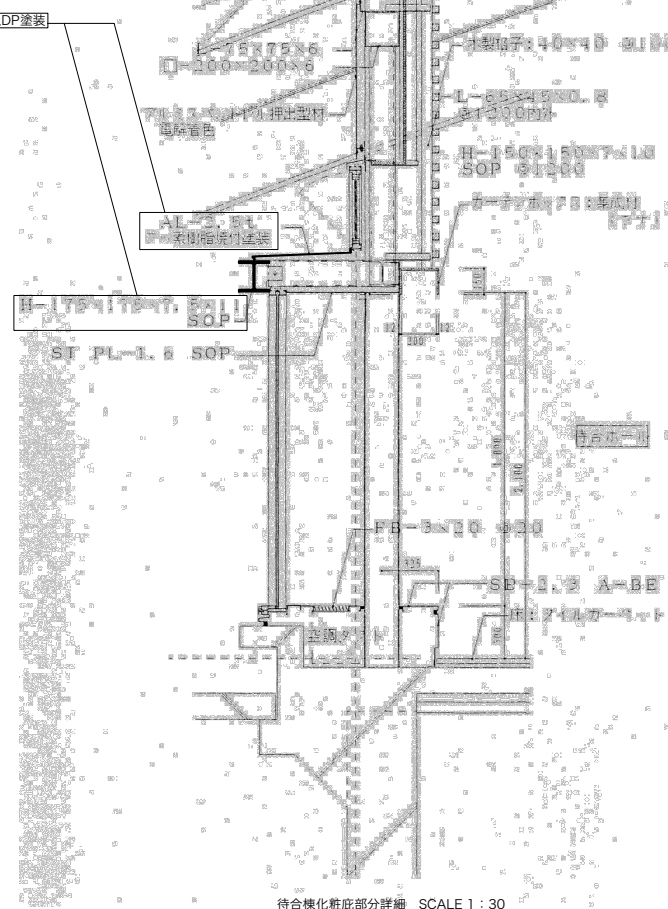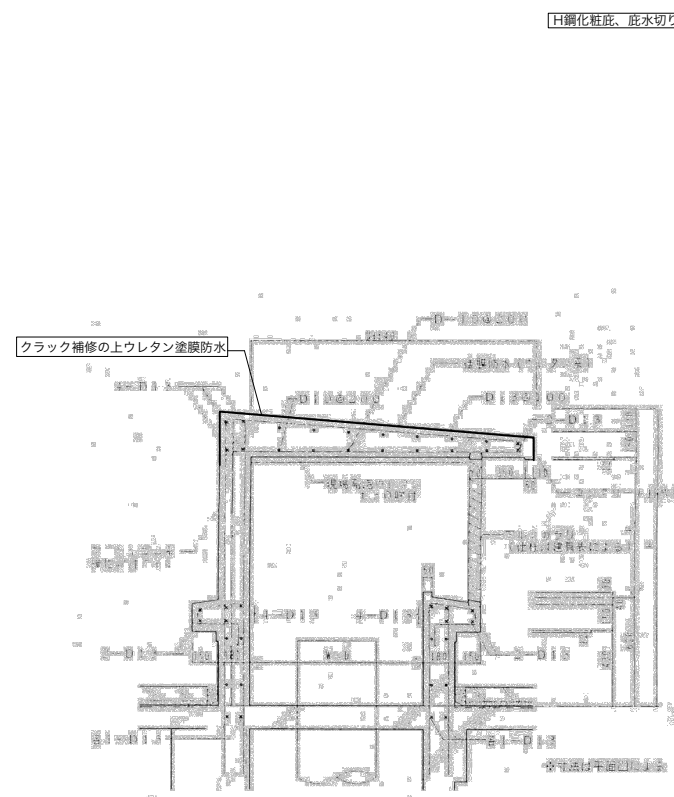


待合機化粧底部分詳細 SCALE 1:30

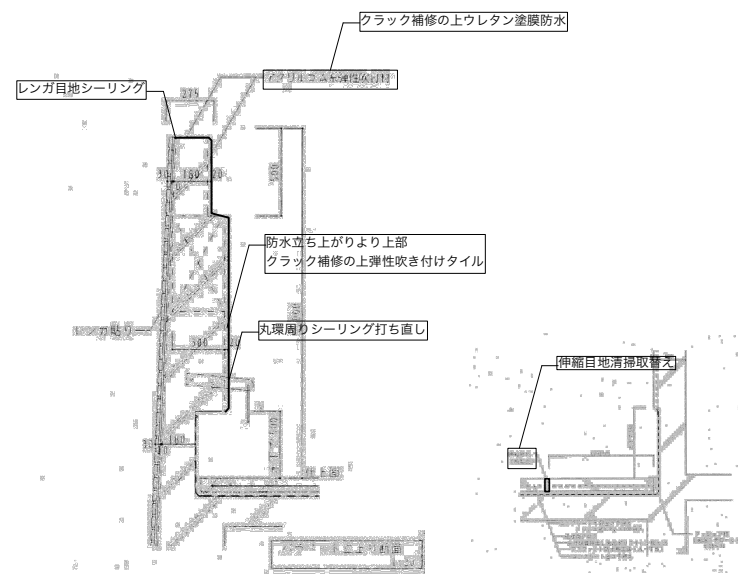


火葬棟屋上部分詳細 SCALE 1:30

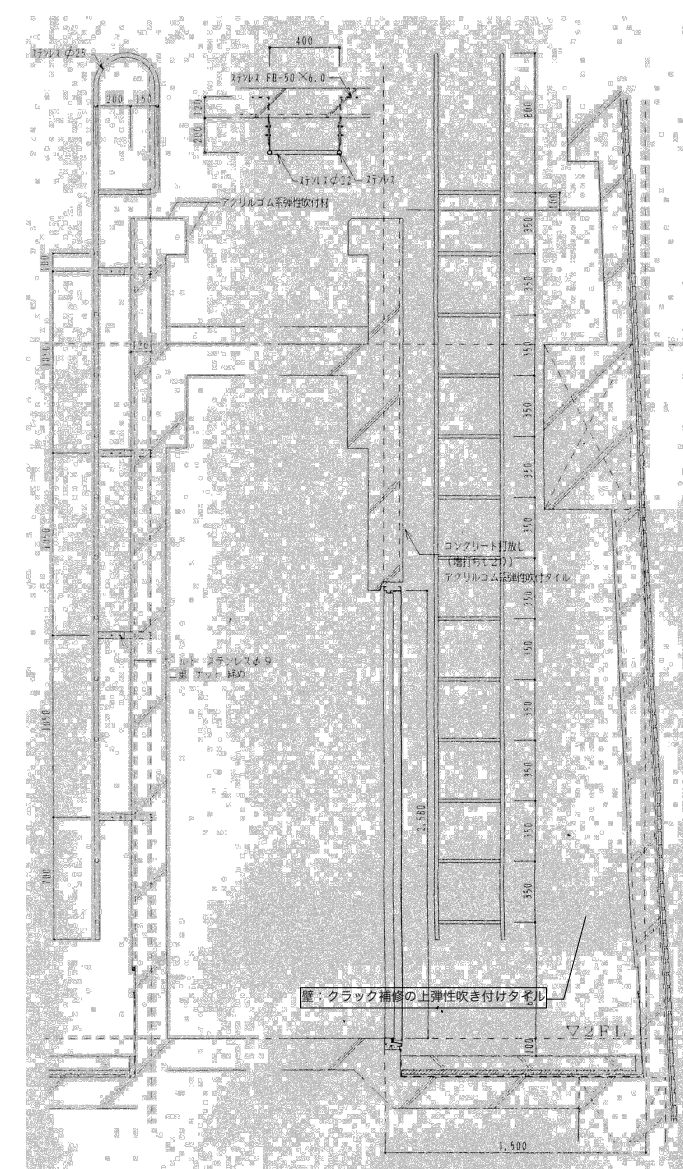


火葬棟タラップスペース詳細 SCALE 1:30

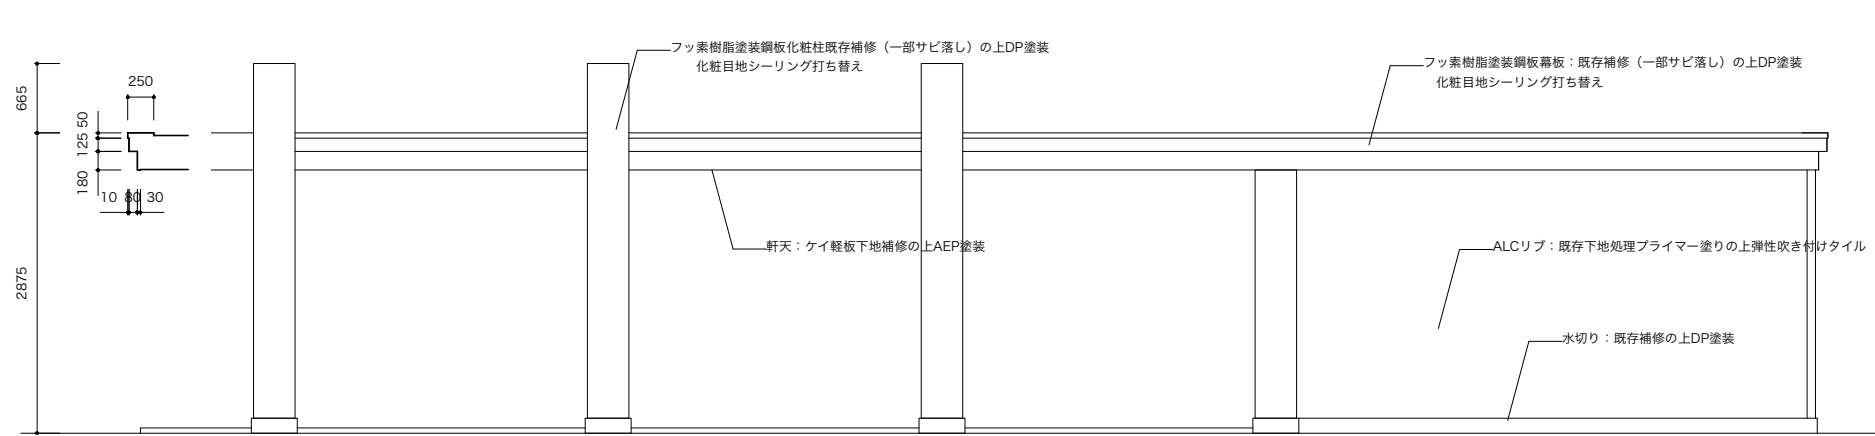


北面姿図

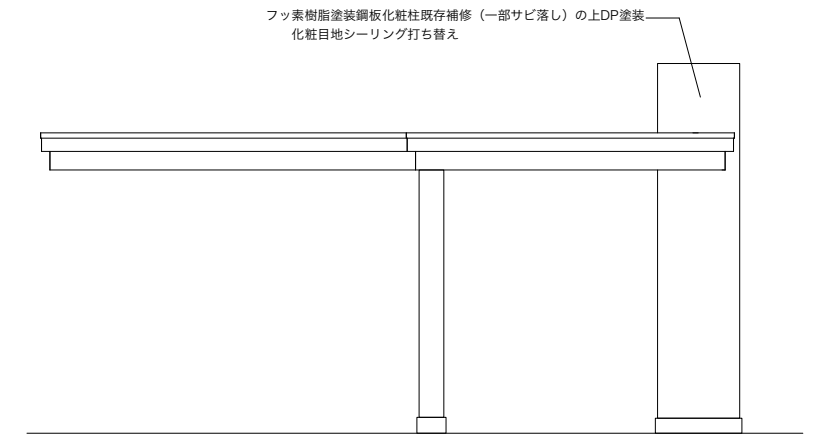

東面姿図

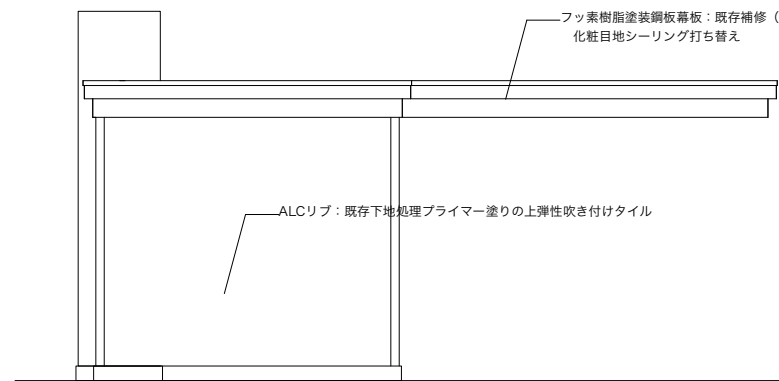

西面姿図

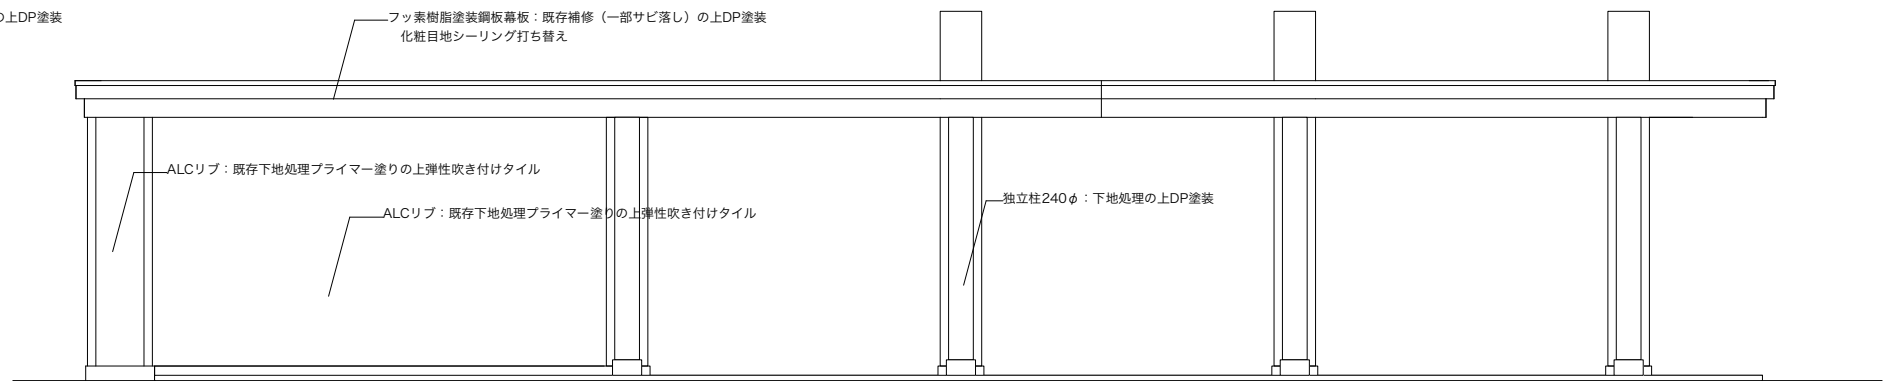

南面姿図